


# Bradlee Boilers Ltd

## Wiring Diagram for Boilers with On/Off Burner

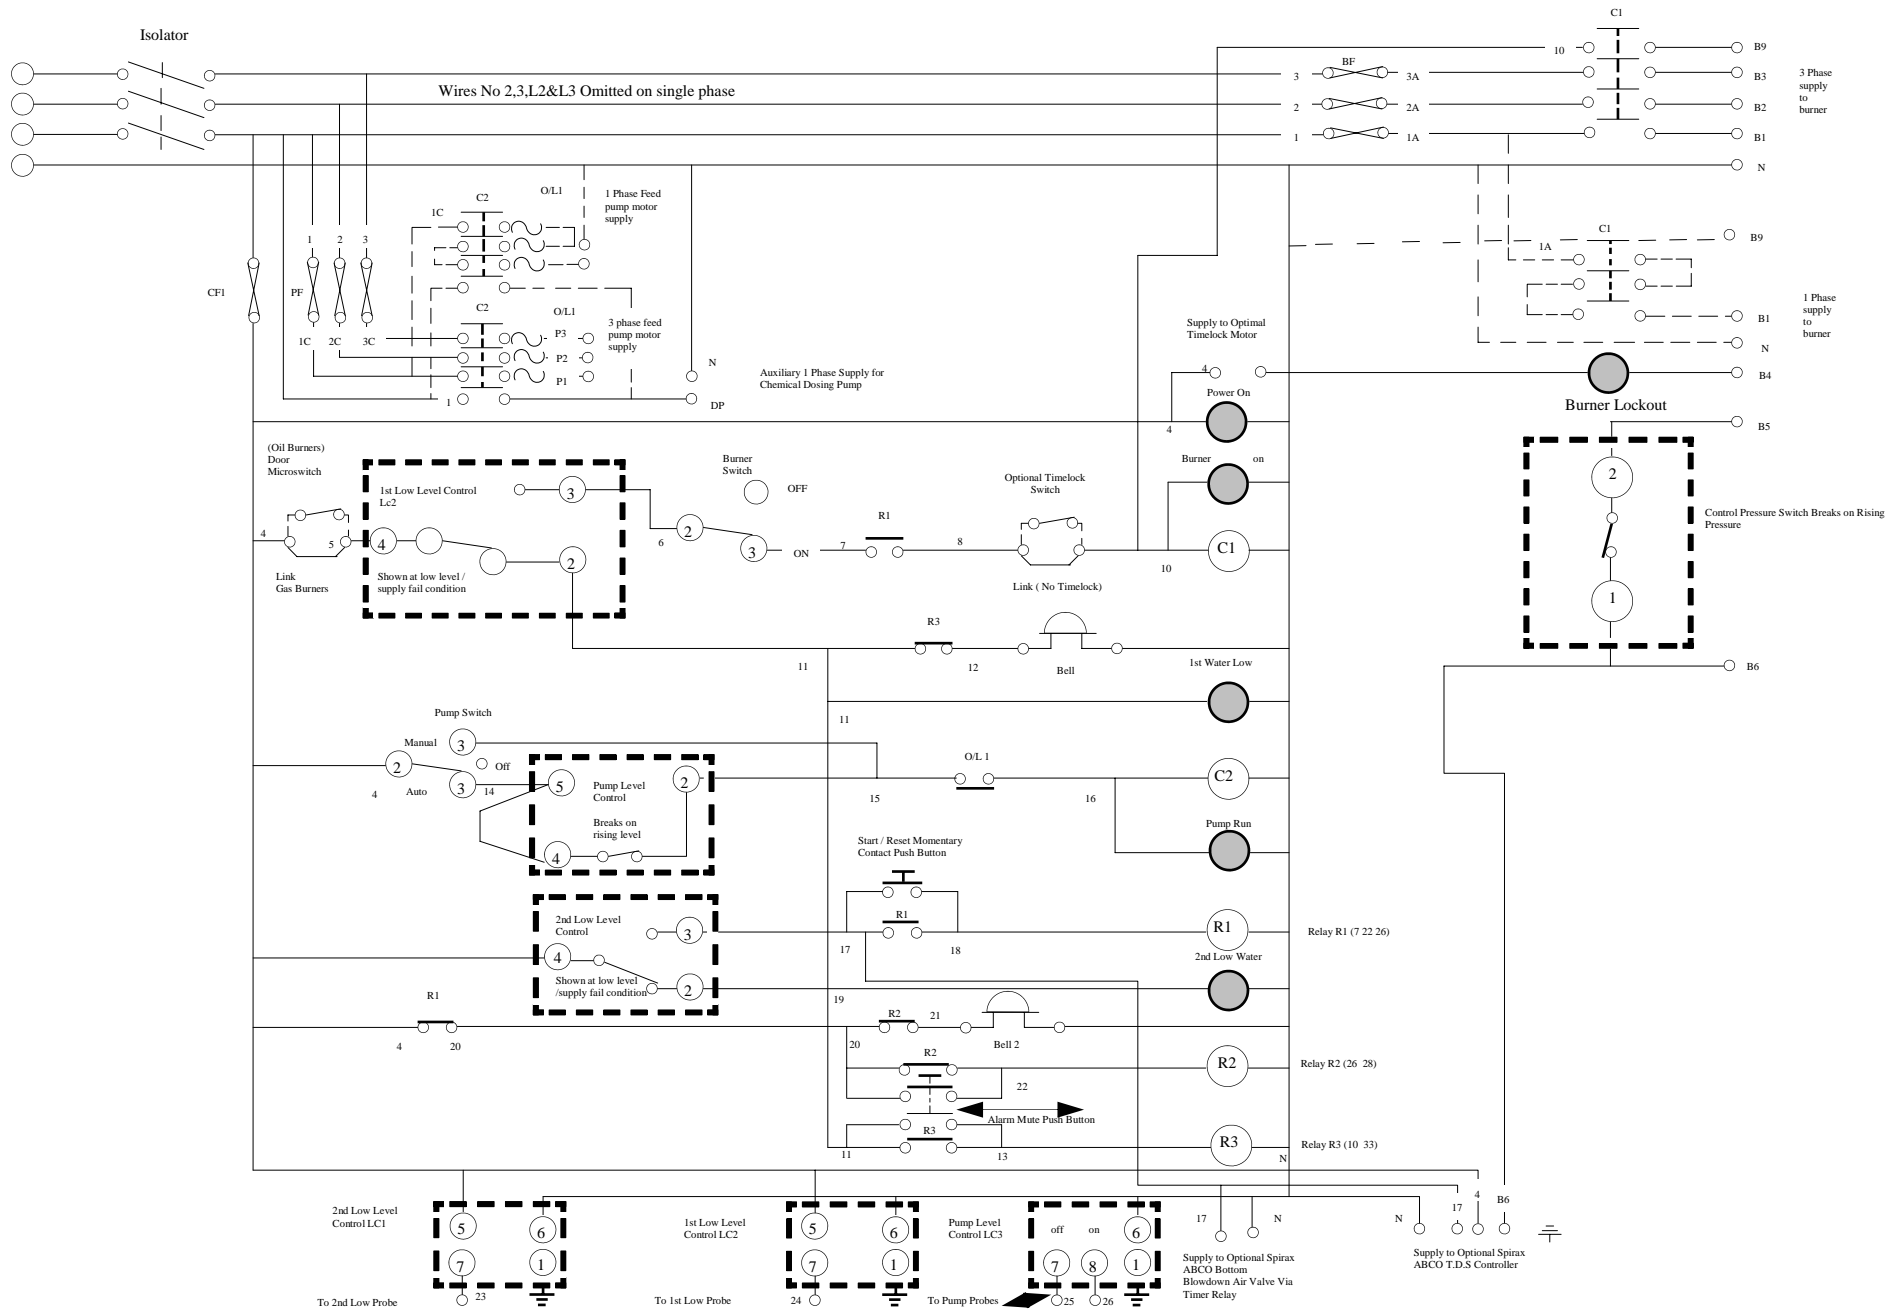

Drawn By M Bourne  
 Not to Scale  
 21/01/98  
 Document Ref:  
 Won/off001